


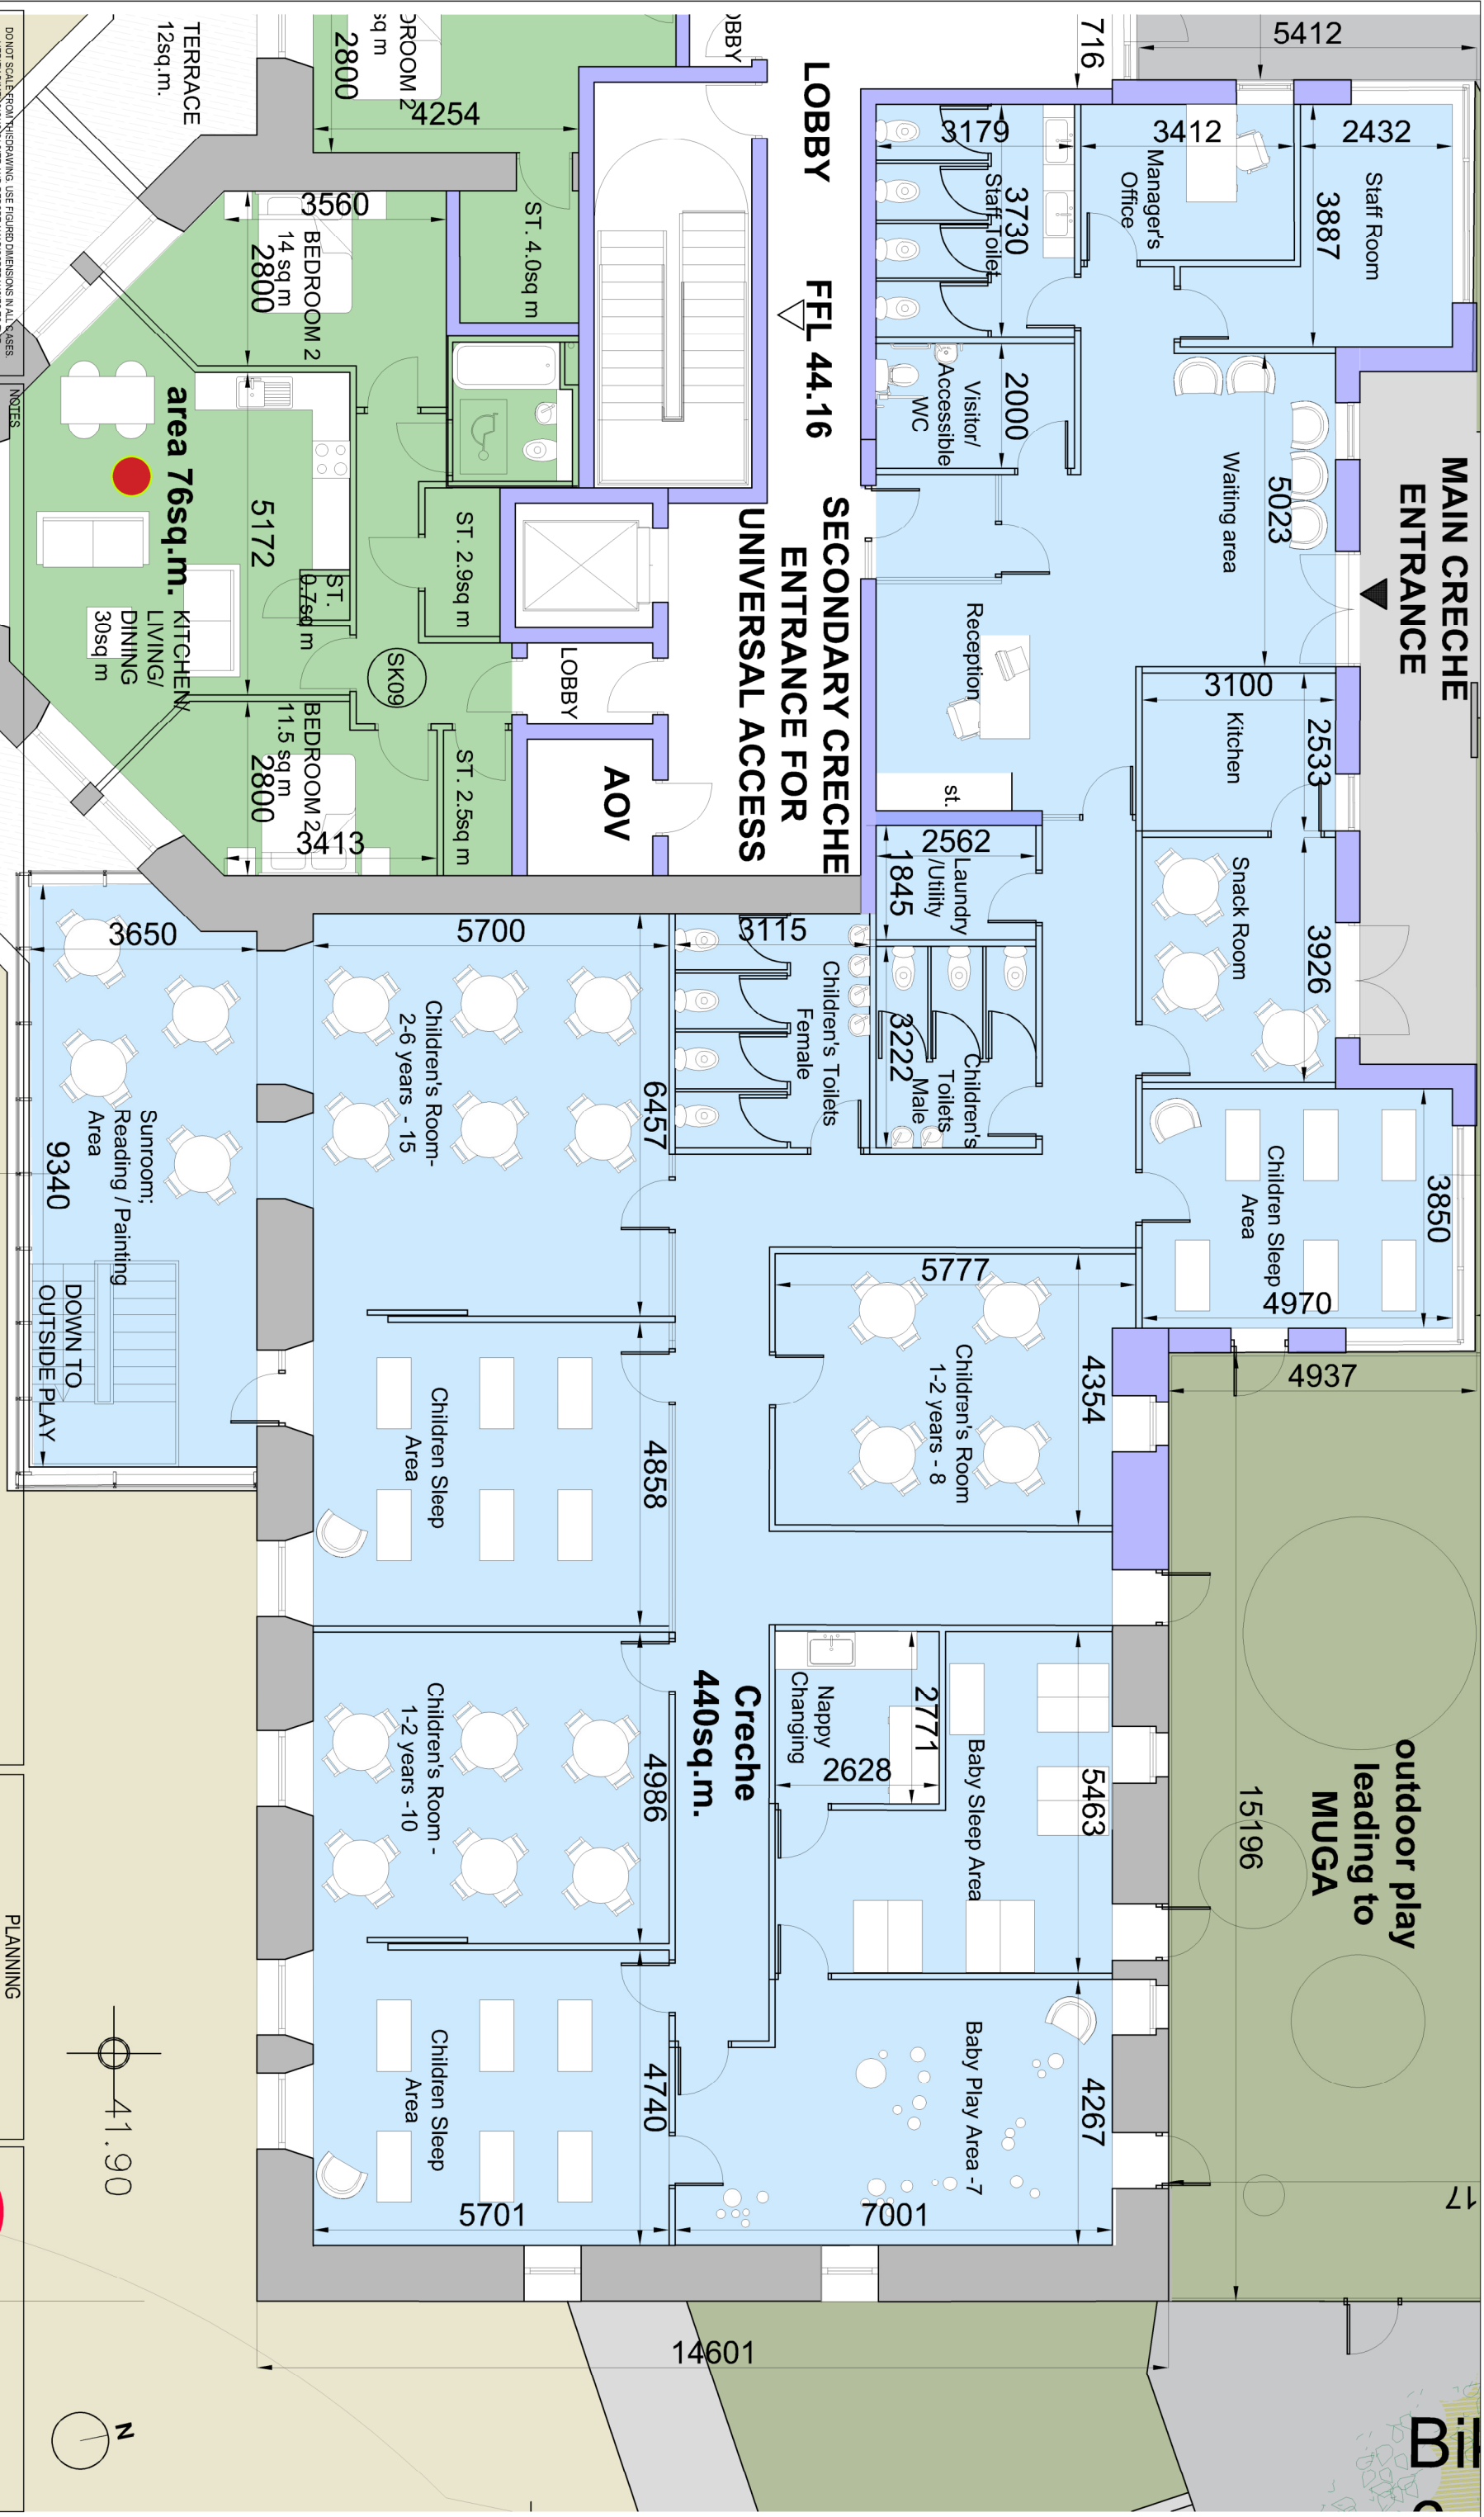

DO NOT SCALE FROM THIS DRAWING. USE FIGURED DIMENSIONS IN ALL CASES.
VERIFY DIMENSIONS ON SITE AND REPORT ANY DISCREPANCIES TO THE ARCHITECT'S SPECIFICATION. THIS DRAWING IS FOR INFORMATION ONLY. BE REPRODUCED WITH THE ARCHITECT'S PERMISSION.

Legend

- EXISTING STRUCTURE RETAINED
- NEW PARTY WALLS
- 1 BEDRM.
- 2 BEDRM.

Apartment Scheme

Ground Floor	9 units
First Floor	17 units
Second Floor	17 units
Third Floor	17 units
Total =	60 Units
Total Floor area	5943sq.m.

Total No. of 1 Bedrm. Units = 26 Units

Total No. of 2 Bedrm. Units = 34 Units

Total No. of Dual Aspect Units = 43 Units

Total No. of Single Aspect South facing units = 17 Units

PLANNING

JOB St. Kevin's Strategic Housing Development
At the former St. Kevin's Hospital and Grounds, Shanakiel, Cork

CLIENT Land Development Agency

DRAWING Proposed Creche Floor Plan

DATE 2020.12.04 SCALE 1:100
DRN. A.Oialla CHECKED P.Mulligan



Reddy Architecture + Urbanism
Cork Office
Douglas Business Centre, Carrigrohane Road Douglas, Co. Cork
T: +353 (0)21 432622
W: www.reddyarchitecture.com
E: cork@reddyarchitecture.com

DWG NO. P19-194C-RAU-00-00- DR-A-31745

REVISION P01

REV DATE DRN ISSUE
2020.12.04 A.Oialla Issued for Planning
ORIGINAL SHEET SIZE = A3