


**NOTES**

1. THIS DRAWING IS TO BE READ IN CONJUNCTION WITH ALL ENGINEERS & ARCHITECT'S DRAWINGS. FIGURED DIMENSIONS ONLY (NOT SCALING) TO BE USED. WHERE A CONFLICT OF INFORMATION EXISTS OR IF IN ANY DOUBT - ASK.
2. CONSULTANTS TO BE INFORMED IMMEDIATELY OF ANY DISCREPANCIES BEFORE WORK PROCEEDS.

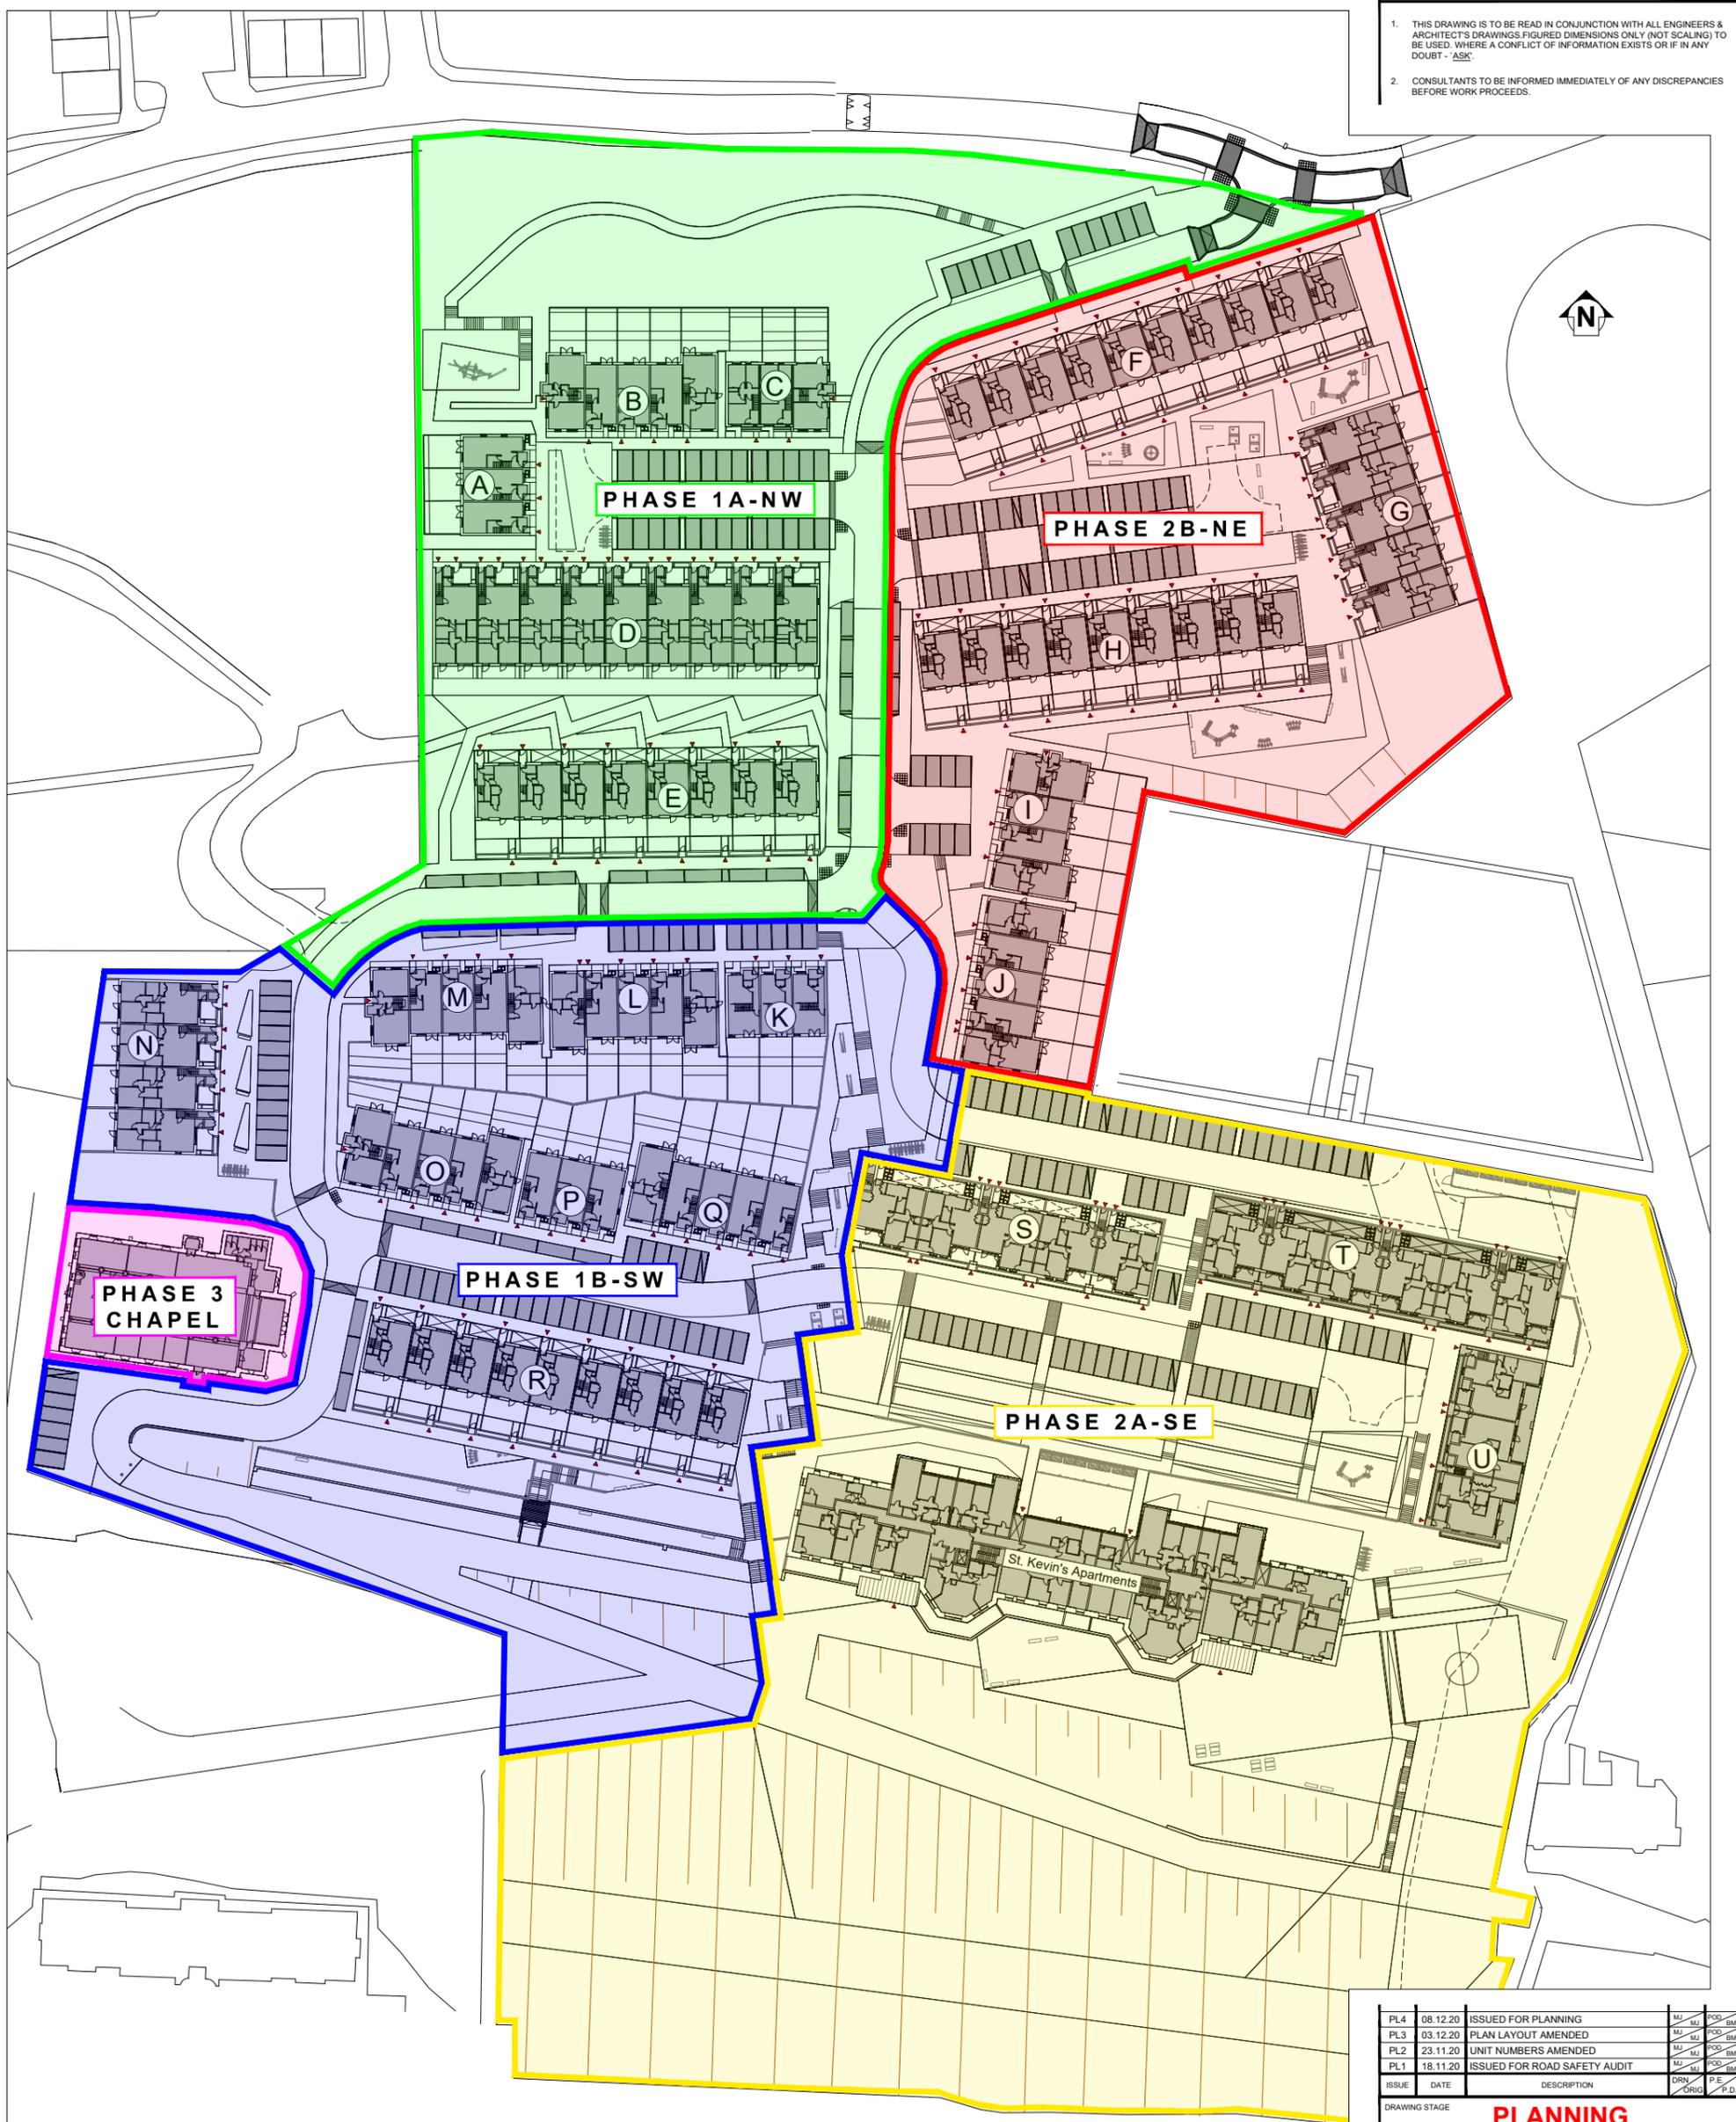

PHASE	NO. OF DWELLING UNITS
PHASE 1A-NW	45no. UNITS
PHASE 1B-SW	52no. UNITS
PHASE 2A-SE	112no. UNITS
PHASE 2B-NE	57no. UNITS
PHASE 3	ENTERPRISE OFFICE CENTRE (630sq.m)

**PROPOSED PHASING PLAN**

SCALE @ A1: 1:500  
SCALE @ A3: 1:1000

ISSUE	DATE	DESCRIPTION	DRN	P.E.	P.D.
PL4	08.12.20	ISSUED FOR PLANNING	MJ	MJ	POD
PL3	03.12.20	PLAN LAYOUT AMENDED	MJ	MJ	POD
PL2	23.11.20	UNIT NUMBERS AMENDED	MJ	MJ	POD
PL1	18.11.20	ISSUED FOR ROAD SAFETY AUDIT	MJ	MJ	POD

DRAWING STAGE: **PLANNING**

**BM** Dublin Office: Sandwith House, 52-54 Lower Sandwith Street, Dublin 2, Ireland. Tel: (01) 677 3200 Fax: (01) 677 3164  
London Office: 12 Mill Street, London SE1 2AY, United Kingdom Tel: (0044) 20 3750 3530  
BARRETT MAHONY Consulting Engineers, Civil, Structural, Project Management, E-mail: bmce@bmce.ie Web: www.bmce.ie



CLIENT: **LAND DEVELOPMENT AGENCY**

PROJECT TITLE: **ST. KEVIN'S STRATEGIC HOUSING DEVELOPMENT** BM PROJECT No: **19305**

MODEL REFERENCE: **19305-BMD-ZZ-XX-DR-C-1050** MODEL REV: **P1** SUITABILITY: **S0**

DRAWING TITLE: **PROPOSED PHASING PLAN**

DRAWING No: **19305-BMD-ZZ-XX-DR-C-1050** ISSUE: **PL4**