
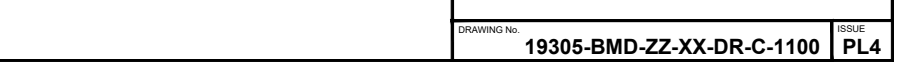
 
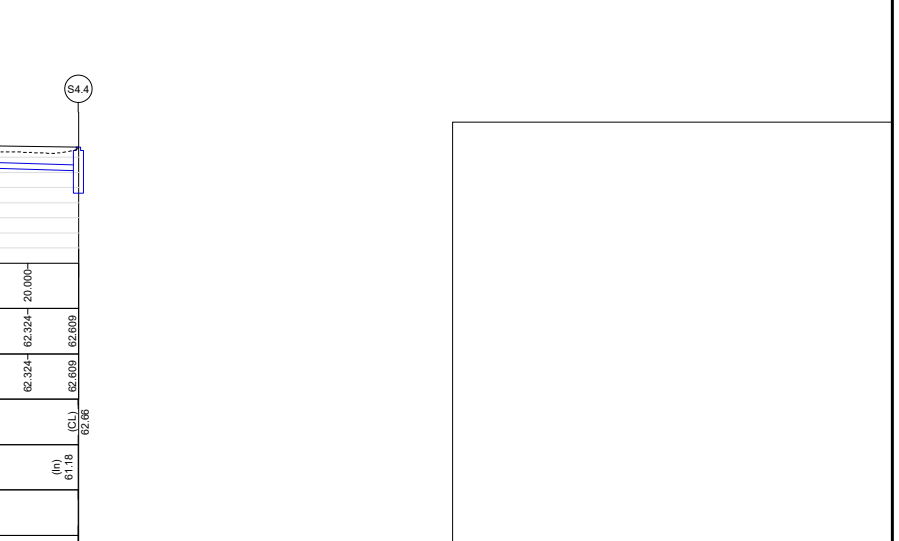
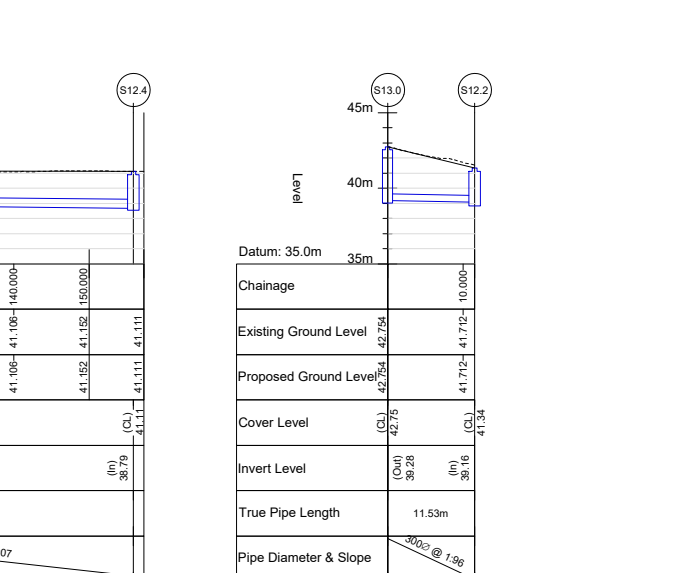
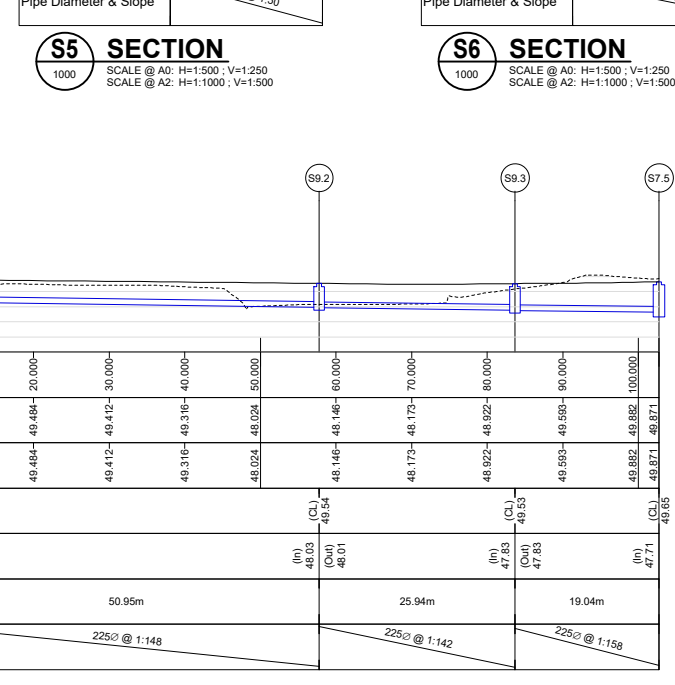
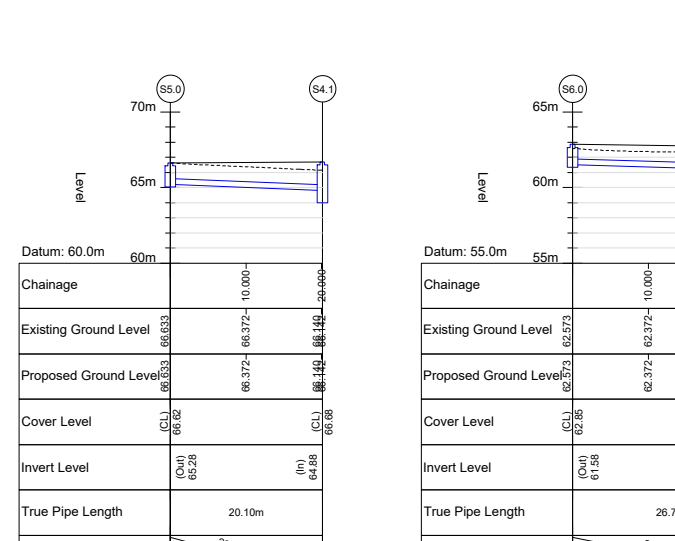
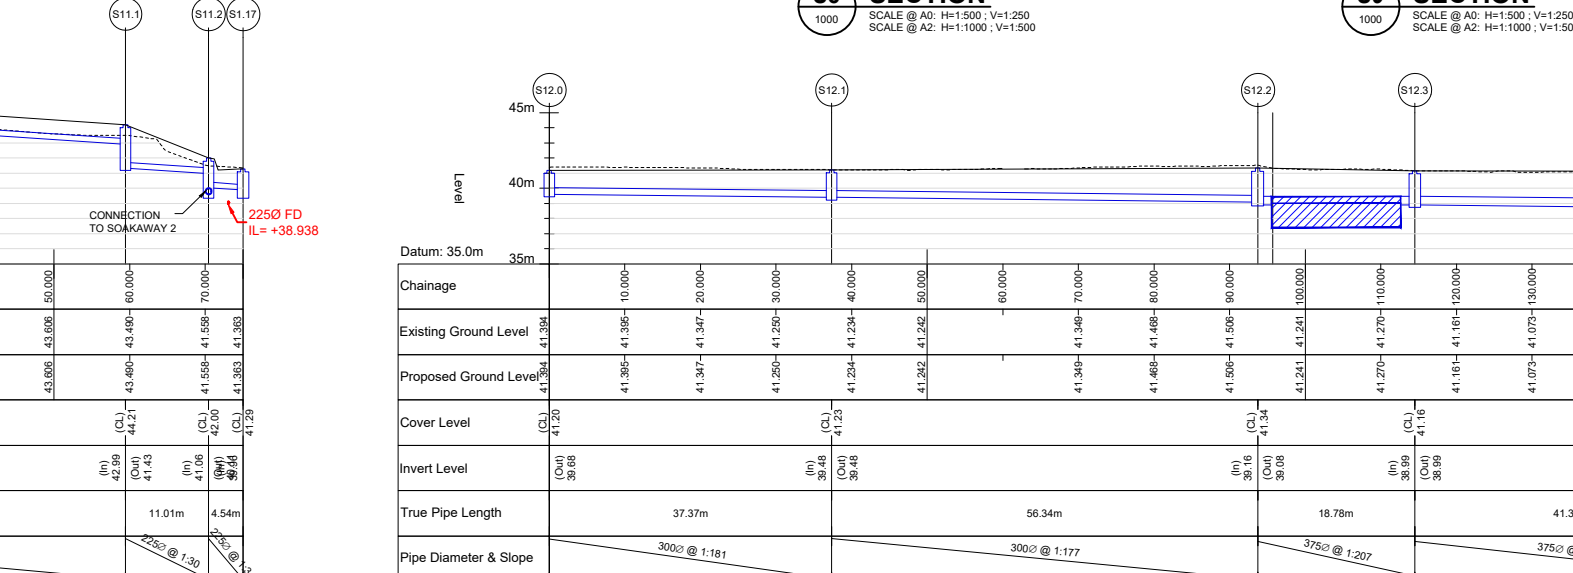
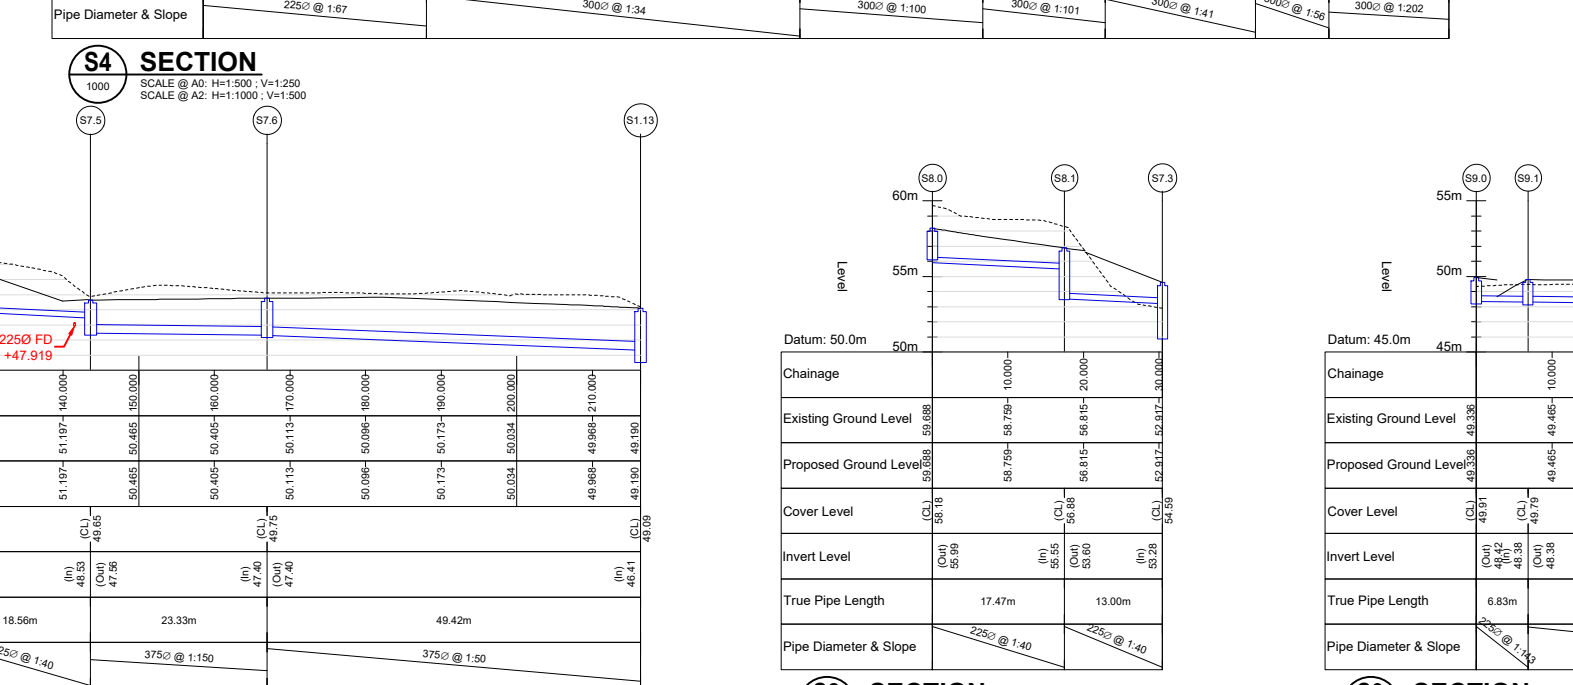
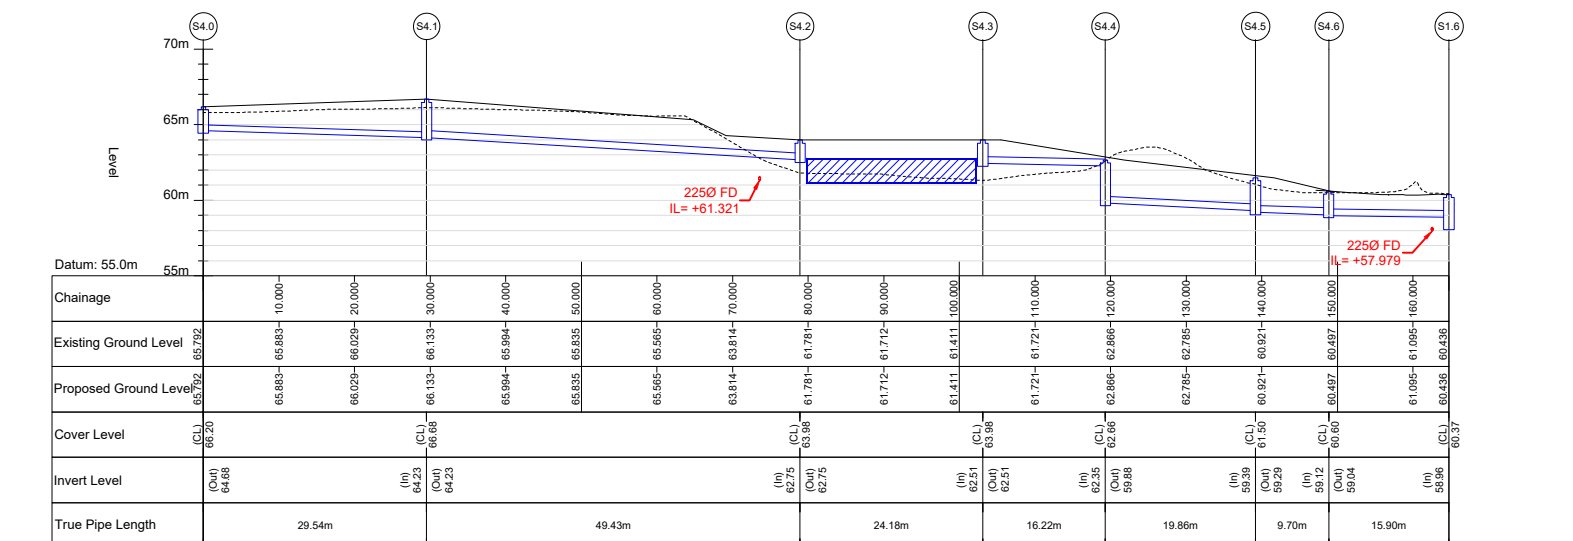
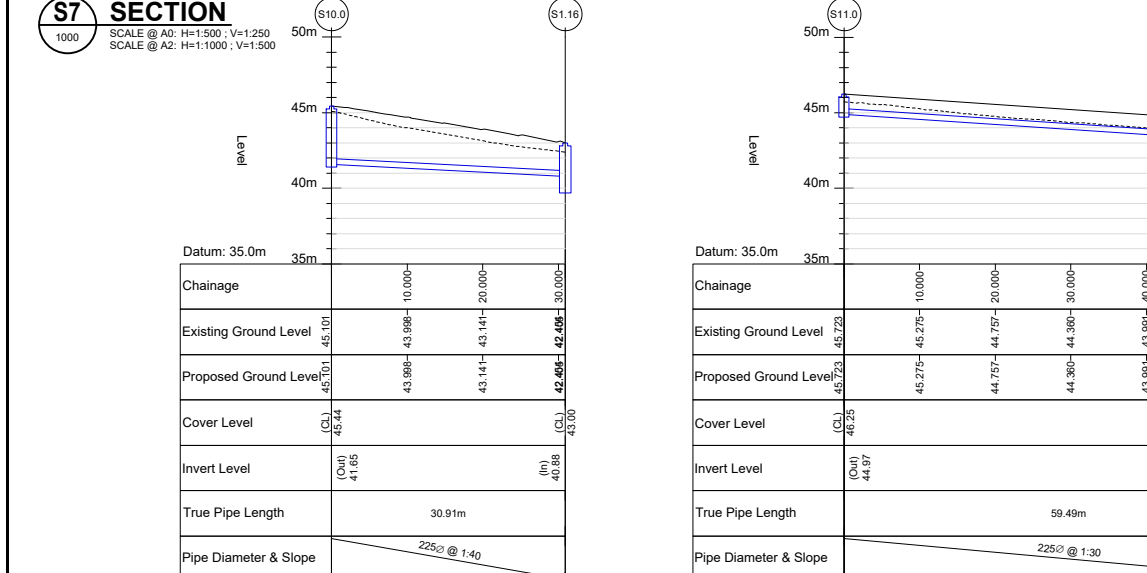
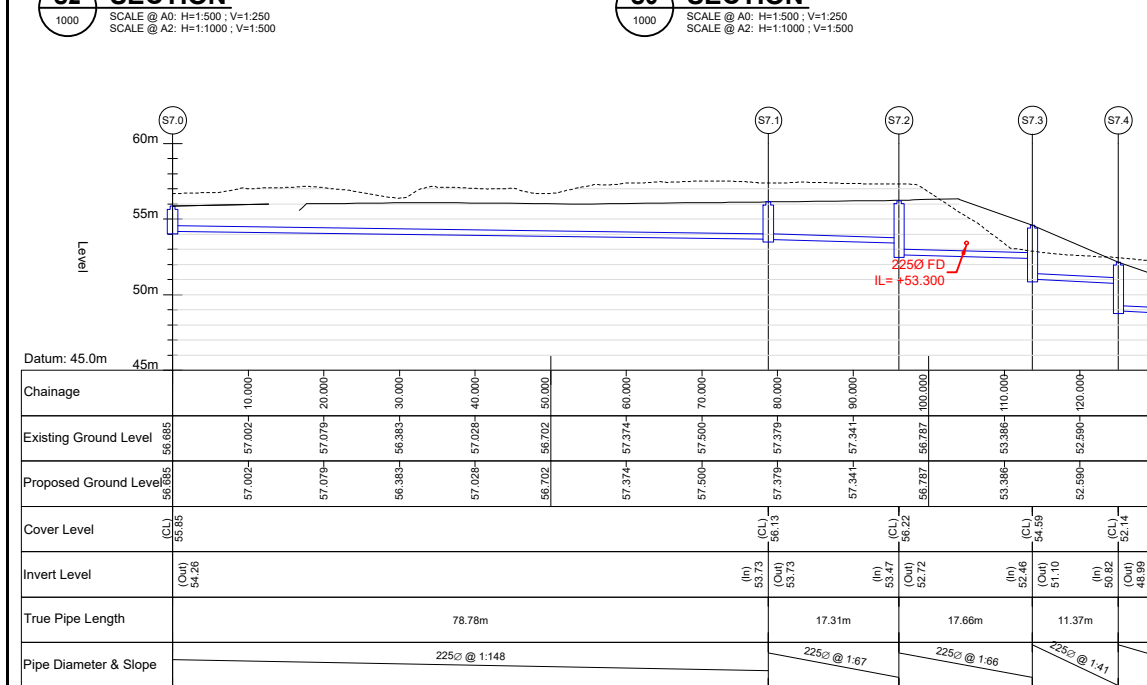
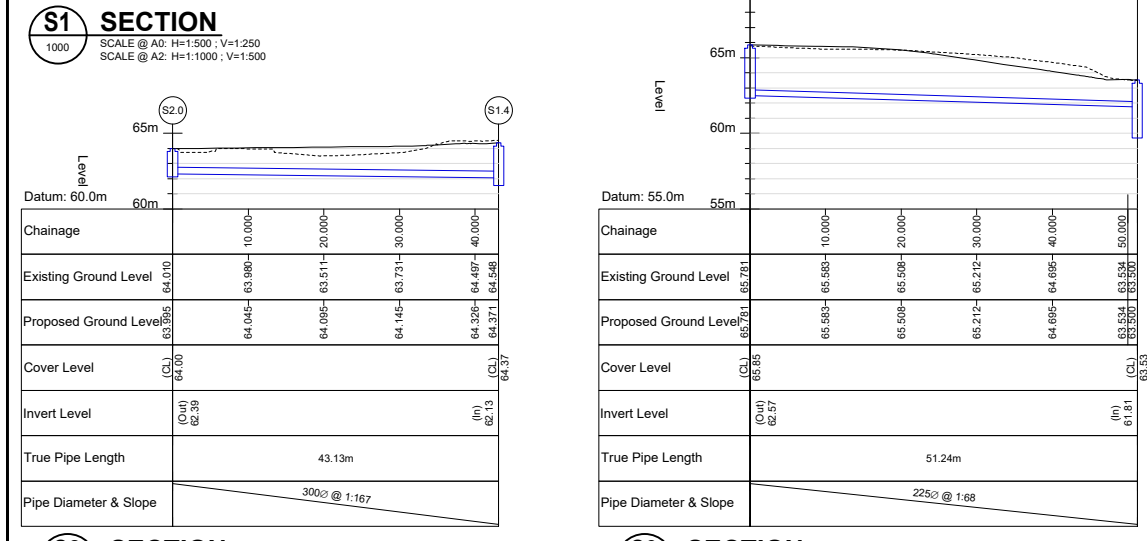


NOTES

- THIS DRAWING IS TO BE READ IN CONJUNCTION WITH ALL ENGINEERS & ARCHITECTS DRAWINGS. DIMENSIONS SHOWN ONLY (NOT SCALING) TO BE USED, WHERE A CONFLICT OF INFORMATION EXISTS OR IF IN ANY DOUBT - ASK.
- CONSULTANTS TO BE INFORMED IMMEDIATELY OF ANY DISCREPANCIES BEFORE WORK PROCEEDS.

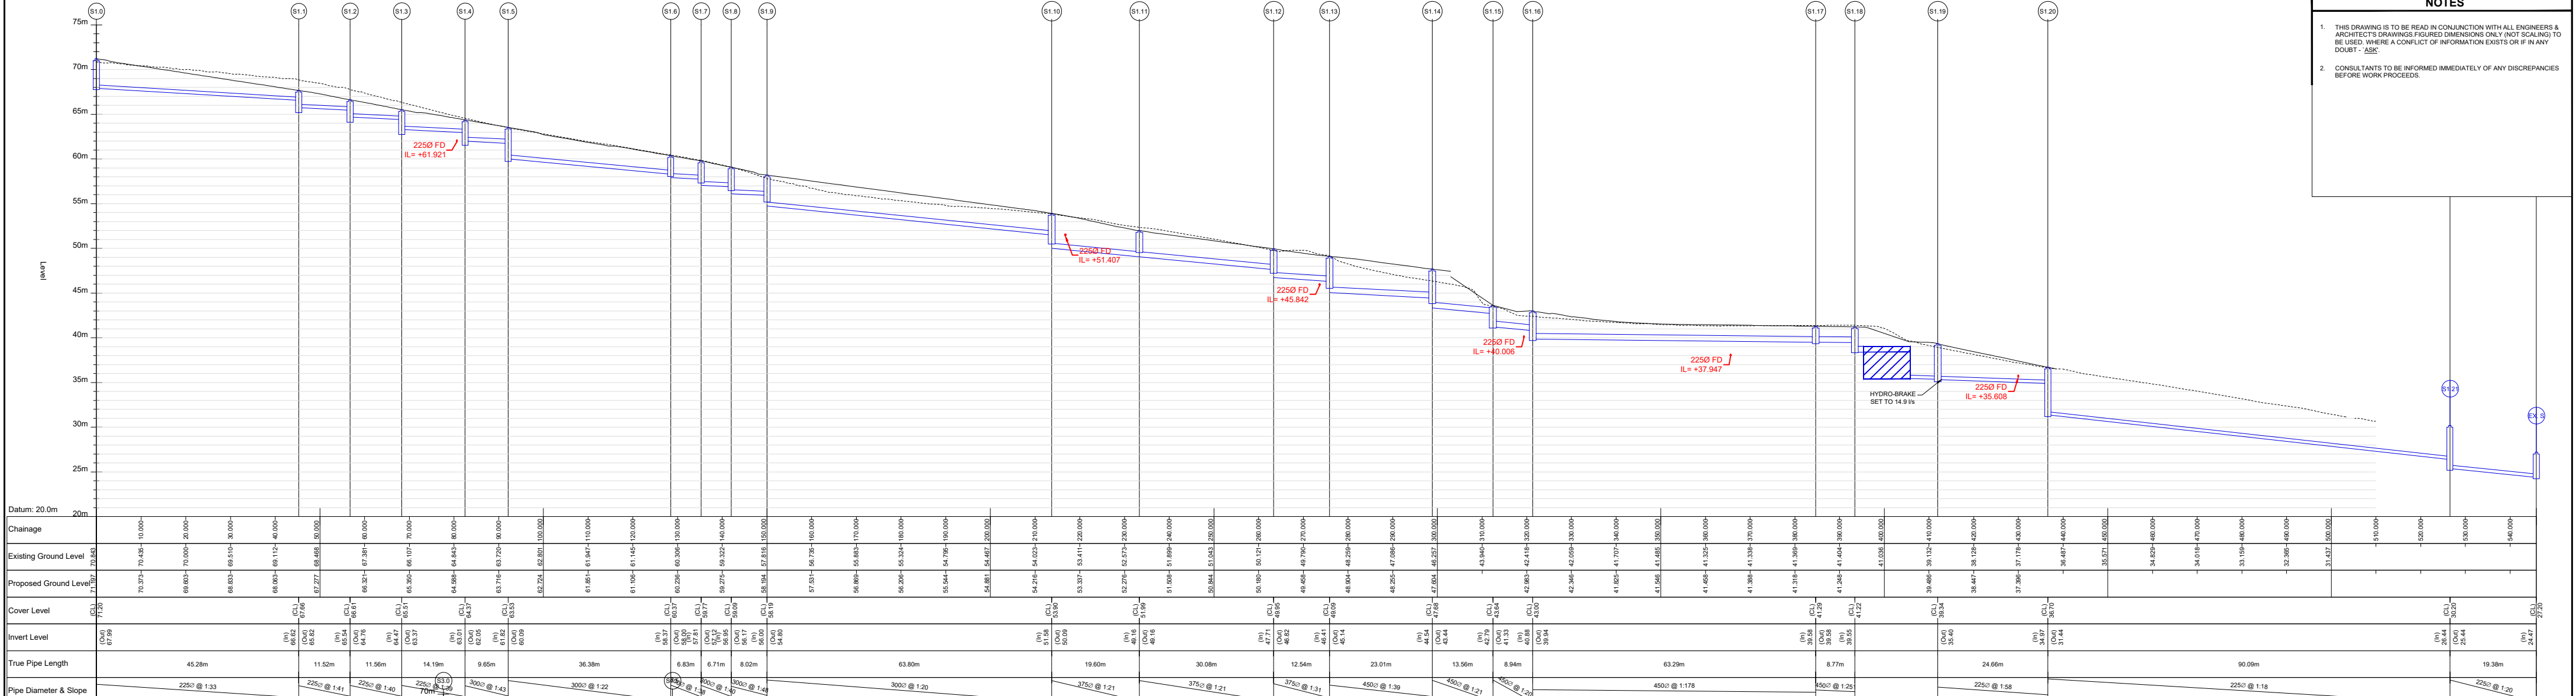

PL4	08.12.20	ISSUED FOR PLANNING	
PL3	03.12.20	ISSUED FOR PLANNING	
PL2	27.11.20	ISSUED FOR PLANNING	
PL1	10.11.20	ISSUED FOR PLANNING	
ISSUE	DATE	DESCRIPTION	
DRAWING STAGE			
PLANNING			
BM		Dublin Office Sandwell House, 52-54 Lower Sandwell Street, Dublin 2, Ireland Tel: 001 872 3200 Fax: 001 872 3184	
London Office 12 Mill Street, London SE1 3JX, United Kingdom Tel: 0044 1845 5413 2722		Consulting Engineers, Civil, Structural, Project Management & more. Email: info@bmc.ie Web: www.bmc.ie	
CLIENT: LAND DEVELOPMENT AGENCY			
PROJECT TITLE: ST. KEVIN'S STRATEGIC HOUSING DEVELOPMENT		BM PROJECT No: 19305	
MODEL REFERENCE: 19305-BMD-ZZ-XX-C-1000		MODEL REV: P1 SUBMITTAL: 50	
DRAWING TITLE: SURFACE WATER DRAINAGE LONG SECTIONS			
DRAWING No: 19305-BMD-ZZ-XX-DR-C-1100			FILE: PL4