



- THIS DRAWING IS TO BE READ IN CONJUNCTION WITH ALL ENGINEERS & ARCHITECTS DRAWINGS FIGURED DIMENSIONS ONLY (NOT SCALING) TO BE USED, WHERE A CONFLICT OF INFORMATION EXISTS OR IN ANY DOUBT - ASK.
- CONSULTANTS TO BE INFORMED IMMEDIATELY OF ANY DISCREPANCIES BEFORE WORK PROCEEDS.

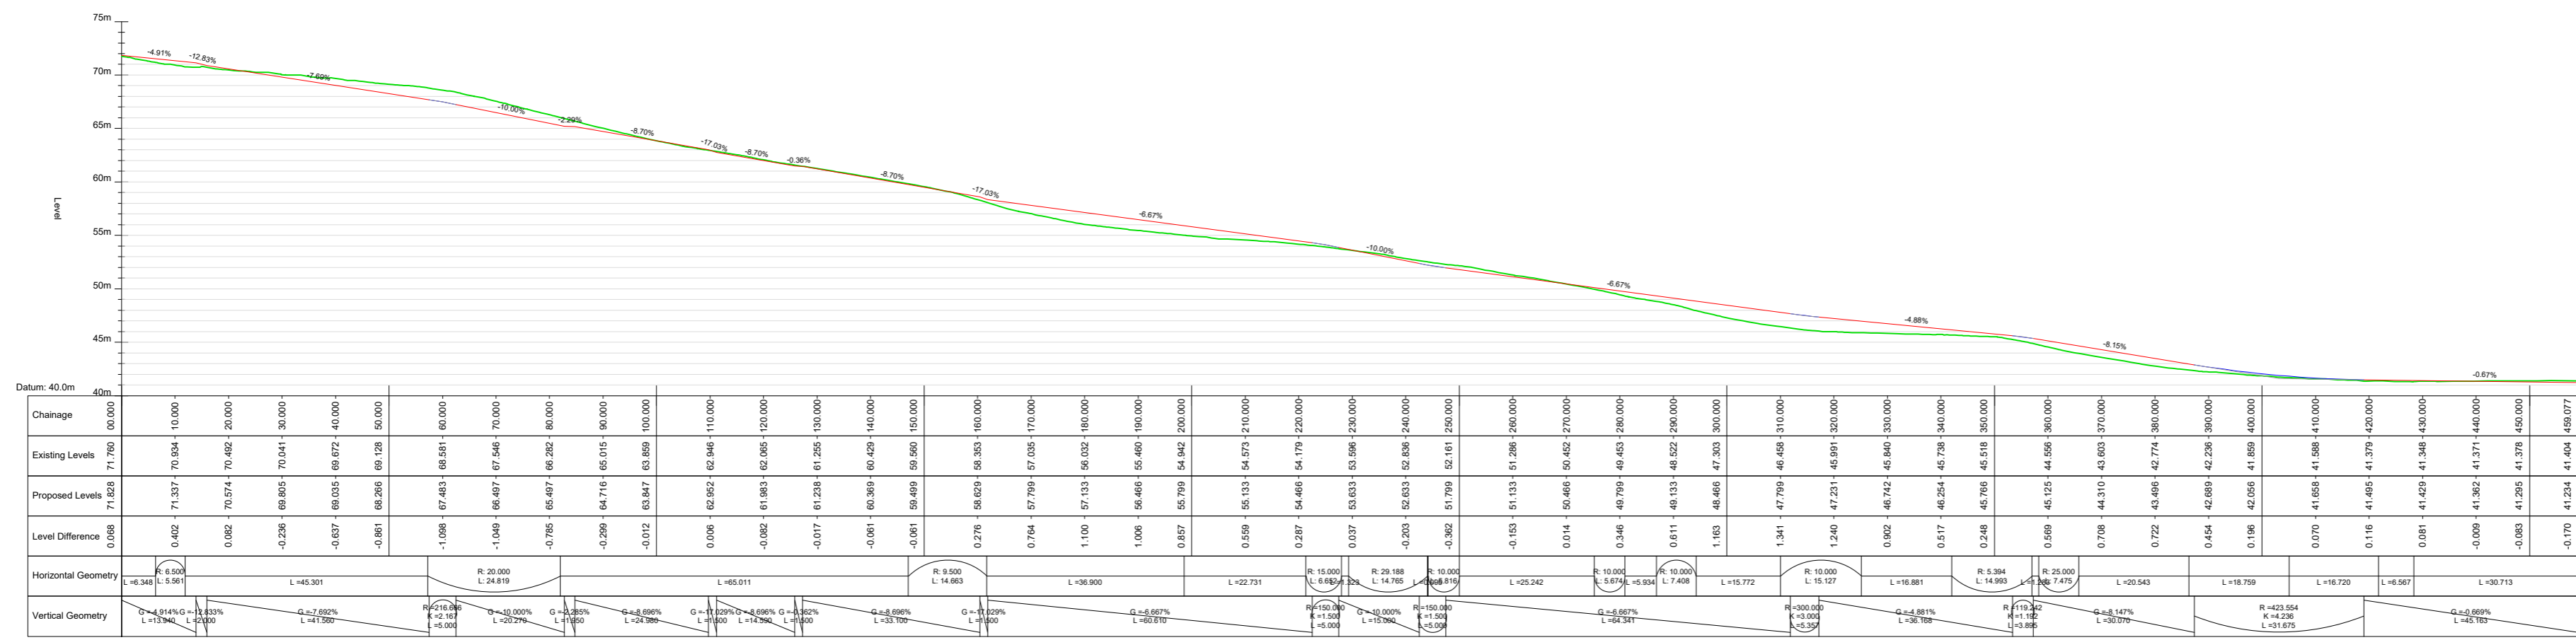

SR SECTION
SCALE @ A0: H: 1:500; V: 1:250
SCALE @ A2: H: 1:1000; V: 1:500

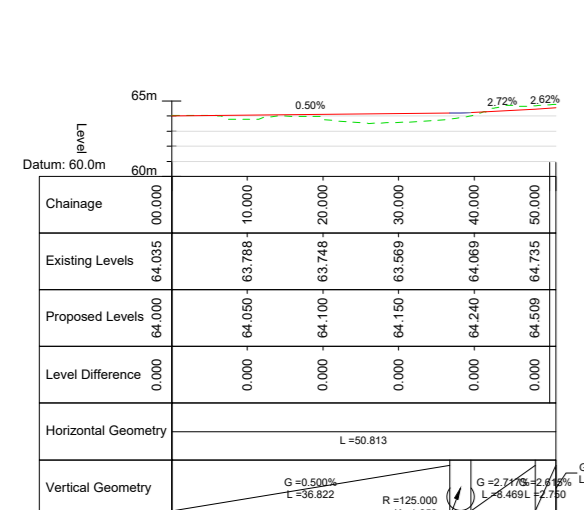

SR-A SECTION
SCALE @ A0: H: 1:500; V: 1:250
SCALE @ A2: H: 1:1000; V: 1:500

