


**LEGEND**

	EXISTING VEGETATION REMOVED AND REPLACED WITH NATIVE HEDGE
	EXISTING BOUNDARY HEDGE RETAINED
	EXISTING WOODLAND RETAINED AND SUPPLEMENTED
	PROPOSED NATIVE WOODLAND PLANTING
	EXISTING BOUNDARY WALL RETAINED
	EXISTING BOUNDARY FENCE RETAINED
	PROPOSED 1.8M HIGH WELD MESH FENCE
	PROPOSED WELD MESH FENCE ATTACHED TO TOP OF EXISTING WALL
	PROPOSED 2M HIGH BLOCK WALL WITH PLASTER FINISH
	PROPOSED 2M HIGH HORIZONTAL TIMBER PANEL FENCE
	PROPOSED 1.1 M HIGH BLOCK WALL PLASTERED AND CAPPED
	PROPOSED 0.5M HIGH BRICK WALL TO FRONT GARDENS
	PROPOSED 1.1 M HIGH SELECTED PAINTED GALVANISED RAILING, WITH PLANTER
	PROPOSED 1.1 M HIGH SELECTED PAINTED GALVANISED RAILING
	PROPOSED 1.1 M HIGH DIVIDER WALL WITH SELECTED FINISH
	PROPOSED GREEN WALL, HEIGHT VARIES
	EXISTING RETAINING STRUCTURE RETAINED
	PROPOSED RETAINING STRUCTURE

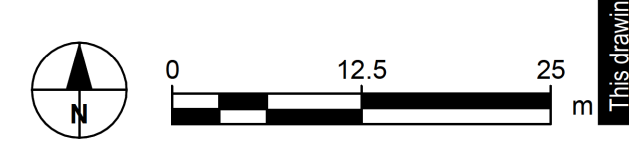

**PROJECT**  
ST KEVIN'S  
STRATEGIC HOUSING  
DEVELOPMENT

**CLIENT**  
LAND DEVELOPMENT AGENCY  
2ND FLOOR ASHFORD HOUSE  
DUBLIN 2  
IRELAND

**PLAN INFORMATION**  
SCALE 1:500 @ A1

**CONSULTANT**  
AECOM IRELAND LTD  
1ST FLOOR MONTROSE HOUSE  
CARRIGALINE ROAD  
DOUGLAS, CORK, IRELAND  
www.aecom.com/ie

ISSUE/REVISION	
I/R	DESCRIPTION
-	27 NOV 2020 ISSUE FOR PLANNING

**PROJECT NUMBER**  
60591842

**SHEET TITLE**  
BOUNDARY TREATMENTS

**SHEET NUMBER**  
60619639-SHT-20-L-0002



This drawing has been prepared for the use of AECOM's client. It may not be used, modified, reproduced or relied upon by third parties, except as agreed by AECOM or as required by law. AECOM accepts no responsibility, and denies any liability whatsoever, to any party that uses or relies on this drawing without AECOM's express written consent. Do not scale this document. All measurements must be obtained from the stated dimensions.  
 Filename: \\EU.AECOM\NET.COM\EMALUK\IORK\1\JOBS\PR-450200\_ST\_-KEVINS\900\_CAD\_GIS\906\_LA01\_SHEETS\60619639-SHT-20-L-0001.DWG Last saved by: BALAZS VANK  
 Project Management Initials: Designer: BALAZS VANK Checked: ROSS LOUGHNAVE Approved: EDWARD FRAMPTON