


- LEGEND**
- EXISTING TREES TO BE RETAINED
  - EXISTING TREES TO BE REMOVED
  - DESIGNATED DARK SKY AREA
  - PROPOSED BAT BOX LOCATION
  - PROPOSED HEATED BAT BOX LOCATION

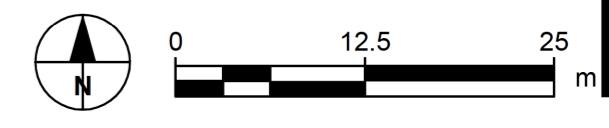

**PROJECT**  
**ST KEVIN'S STRATEGIC HOUSING DEVELOPMENT**

**CLIENT**  
**LAND DEVELOPMENT AGENCY**  
 2ND FLOOR ASHFORD HOUSE  
 DUBLIN 2  
 IRELAND

**PLAN INFORMATION**  
 SCALE 1:500 @ A1

**CONSULTANT**  
 AECOM IRELAND LTD  
 1ST FLOOR MONTROSE HOUSE  
 CARRIGLINE ROAD  
 DOUGLAS, CORK, IRELAND  
 www.aecom.com/ie

**ISSUE/REVISION**

I/R	DATE	DESCRIPTION
-	27 NOV 2020	ISSUE FOR PLANNING

**PROJECT NUMBER**  
 60591842

**SHEET TITLE**  
 BAT PROTECTION

**SHEET NUMBER**  
 60619639-SHT-20-L-0003



This drawing has been prepared for the use of AECOM's client. It may not be used, modified, reproduced or relied upon by third parties, except as agreed by AECOM or as required by law. AECOM accepts no responsibility, and denies any liability whatsoever, to any party that uses or relies on this drawing without AECOM's express written consent. Do not scale this document. All measurements must be obtained from the stated dimensions.  
 Filename: \\EU.AECOM\NET.COM\EMIA\UK\IORK\1\JOBS\PR-450200\_ST\_-KEVINS\9000\_CAD\_GIS\9006\_LA01\_SHEETS\60619639-SHT-20-L-0001.DWG Last saved by: BALAZS VANK  
 Project Management Initials: Designer: BALAZS VANK Checked: ROSS LOUGHNAME Approved: EDWARD FRAMPTON  
 Last Plotted: 2020-12-05