



**02 TREE PIT IN SOFT LANDSCAPE**  
1:20 @ A1

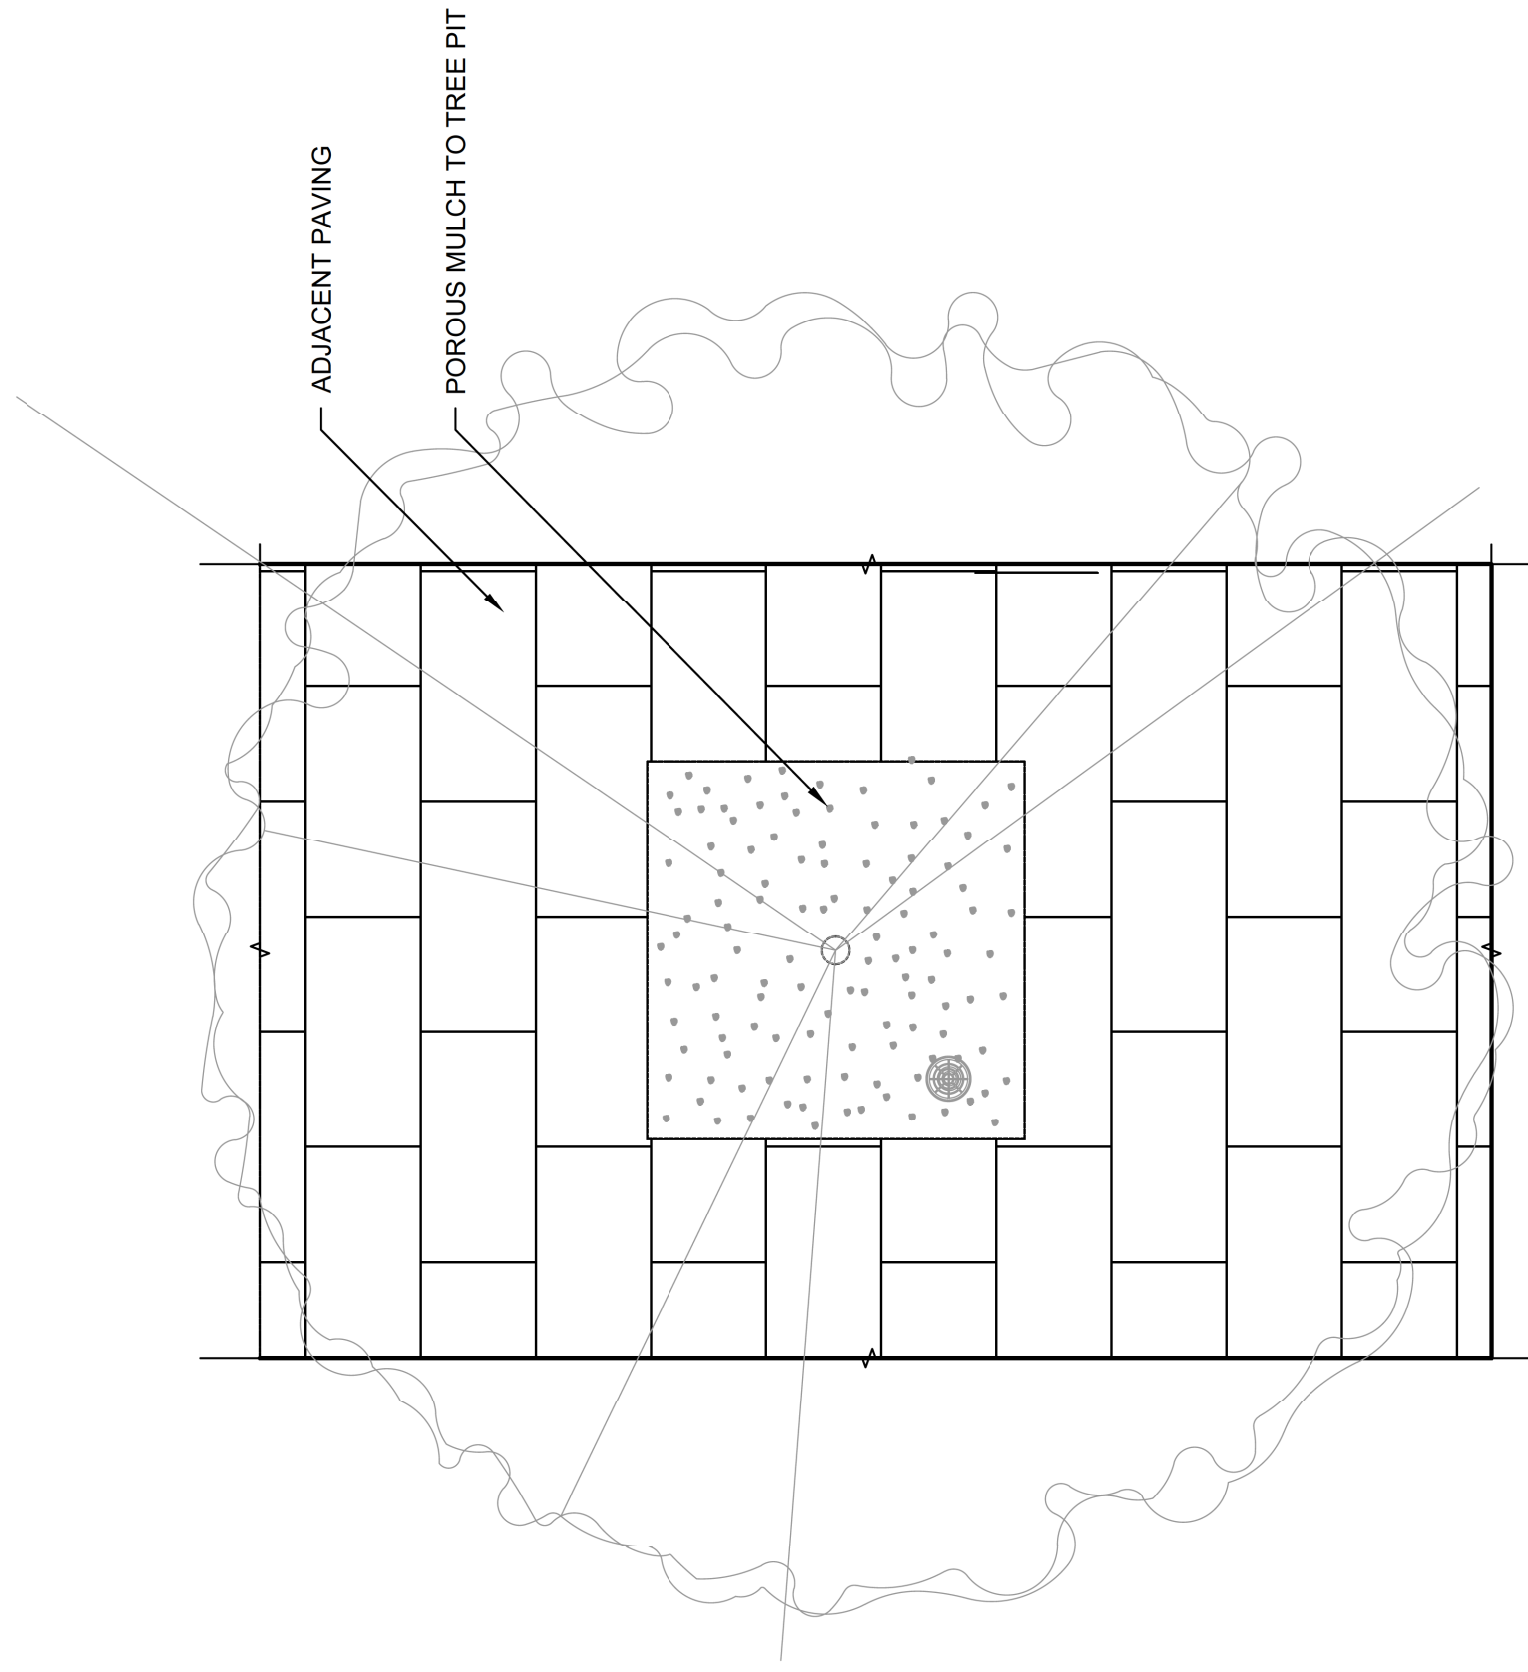

**01 TREE PIT IN HARD LANDSCAPE**  
1:20 @ A1

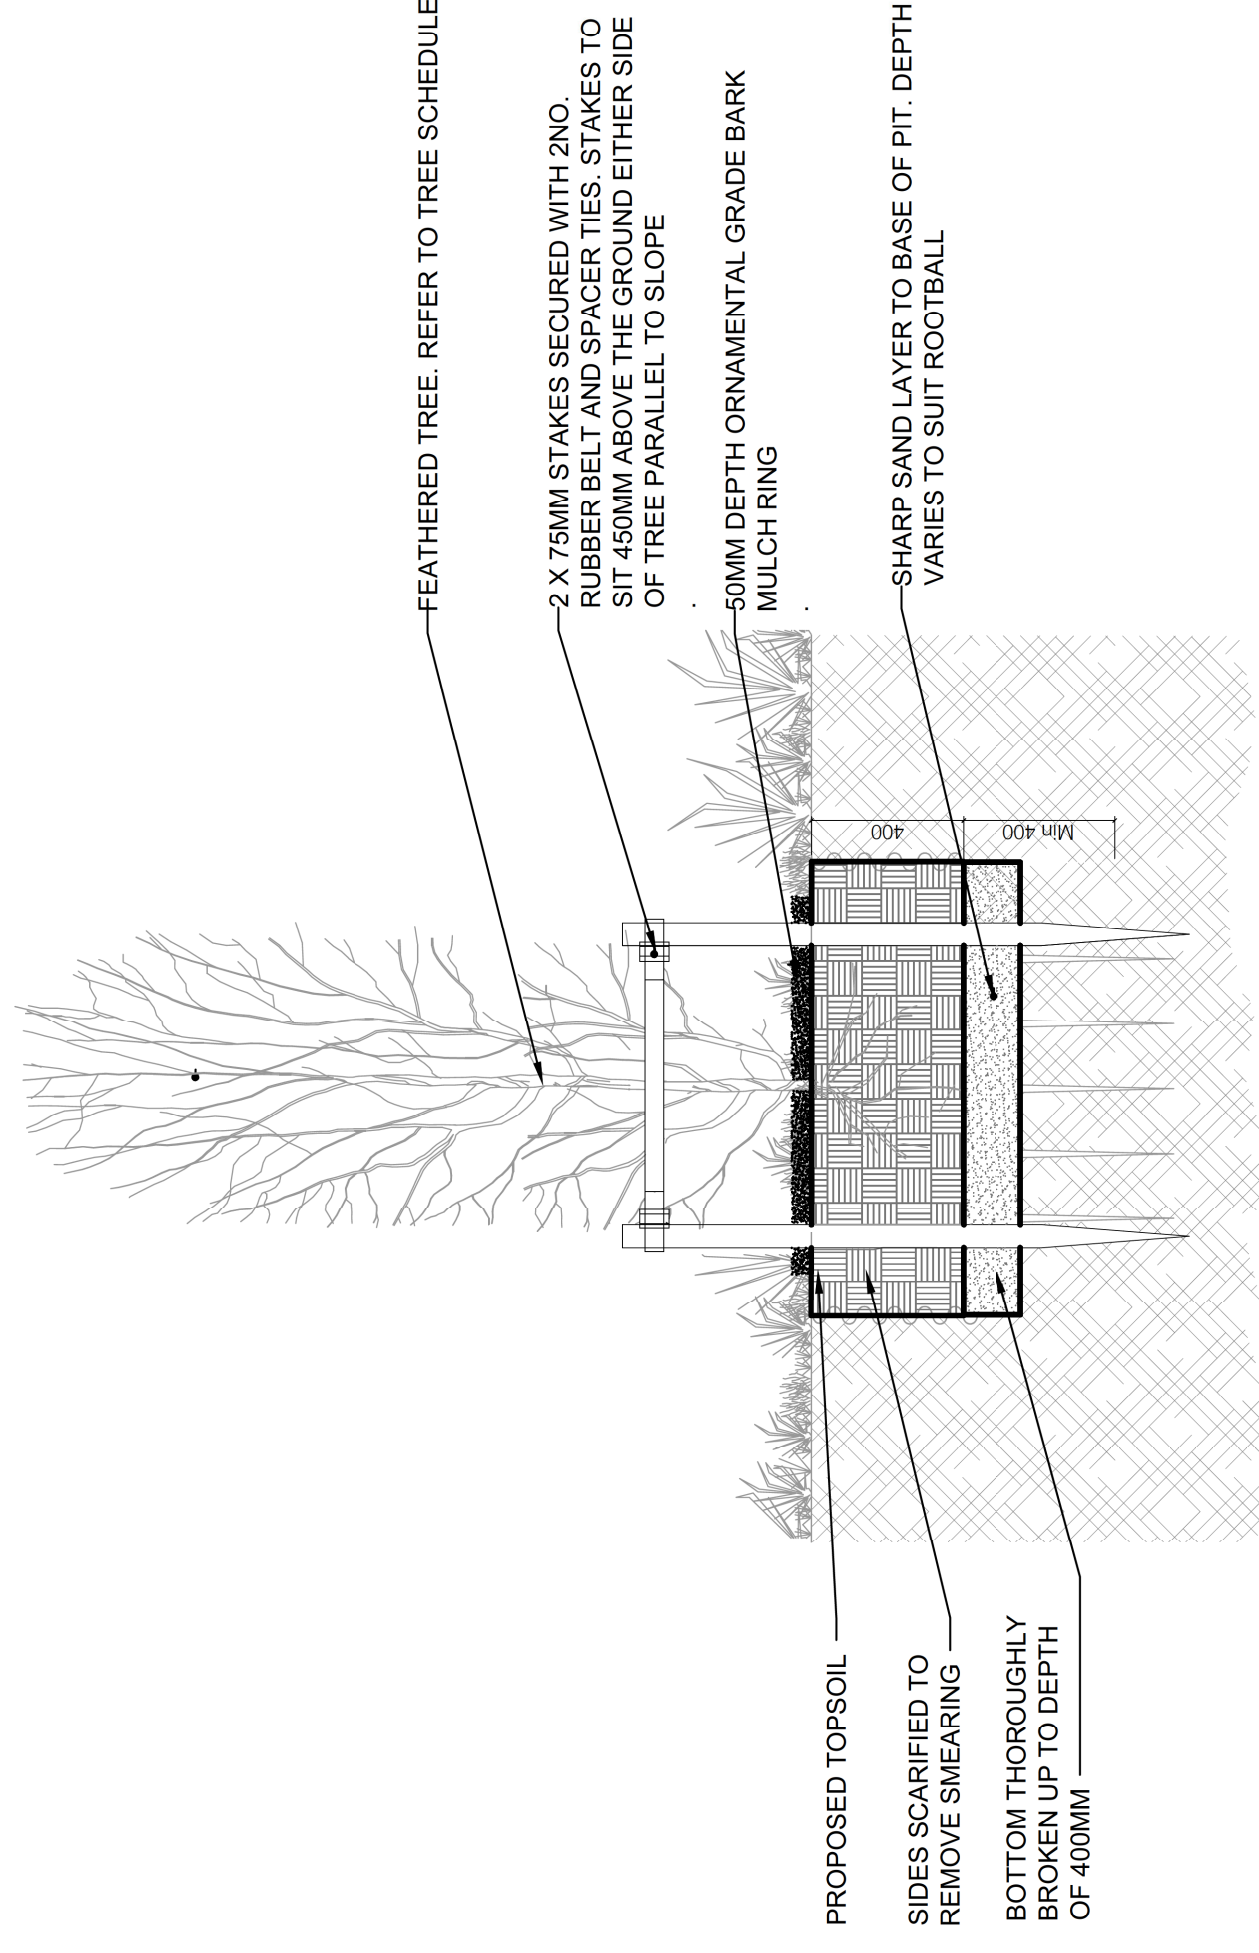

**03 FEATHERED TREE**  
1:20 @ A1

NO	DATE	DESCRIPTION
1	27 NOV 2020	ISSUE FOR PLANNING