


PROJECT
ST. KEVIN'S STRATEGIC HOUSING DEVELOPMENT


CLIENT
LAND DEVELOPMENT AGENCY
 2ND FLOOR ASHFORD HOUSE
 DUBLIN 2
 IRELAND

CONSULTANT
 AECOM IRELAND LTD
 1ST FLOOR MONTROSE HOUSE
 CARRIGALINE ROAD
 DOUGLAS, CORK, IRELAND
 www.aecom.com/ie


This drawing has been prepared for the use of AECOM's client. It may not be used, modified, reproduced or relied upon by third parties, except as agreed by AECOM or as required by law. AECOM accepts no responsibility and denies any liability whatsoever to any party that uses or relies on this drawing without AECOM's express written consent. Do not scale this document. All measurements must be obtained from the stated dimensions.

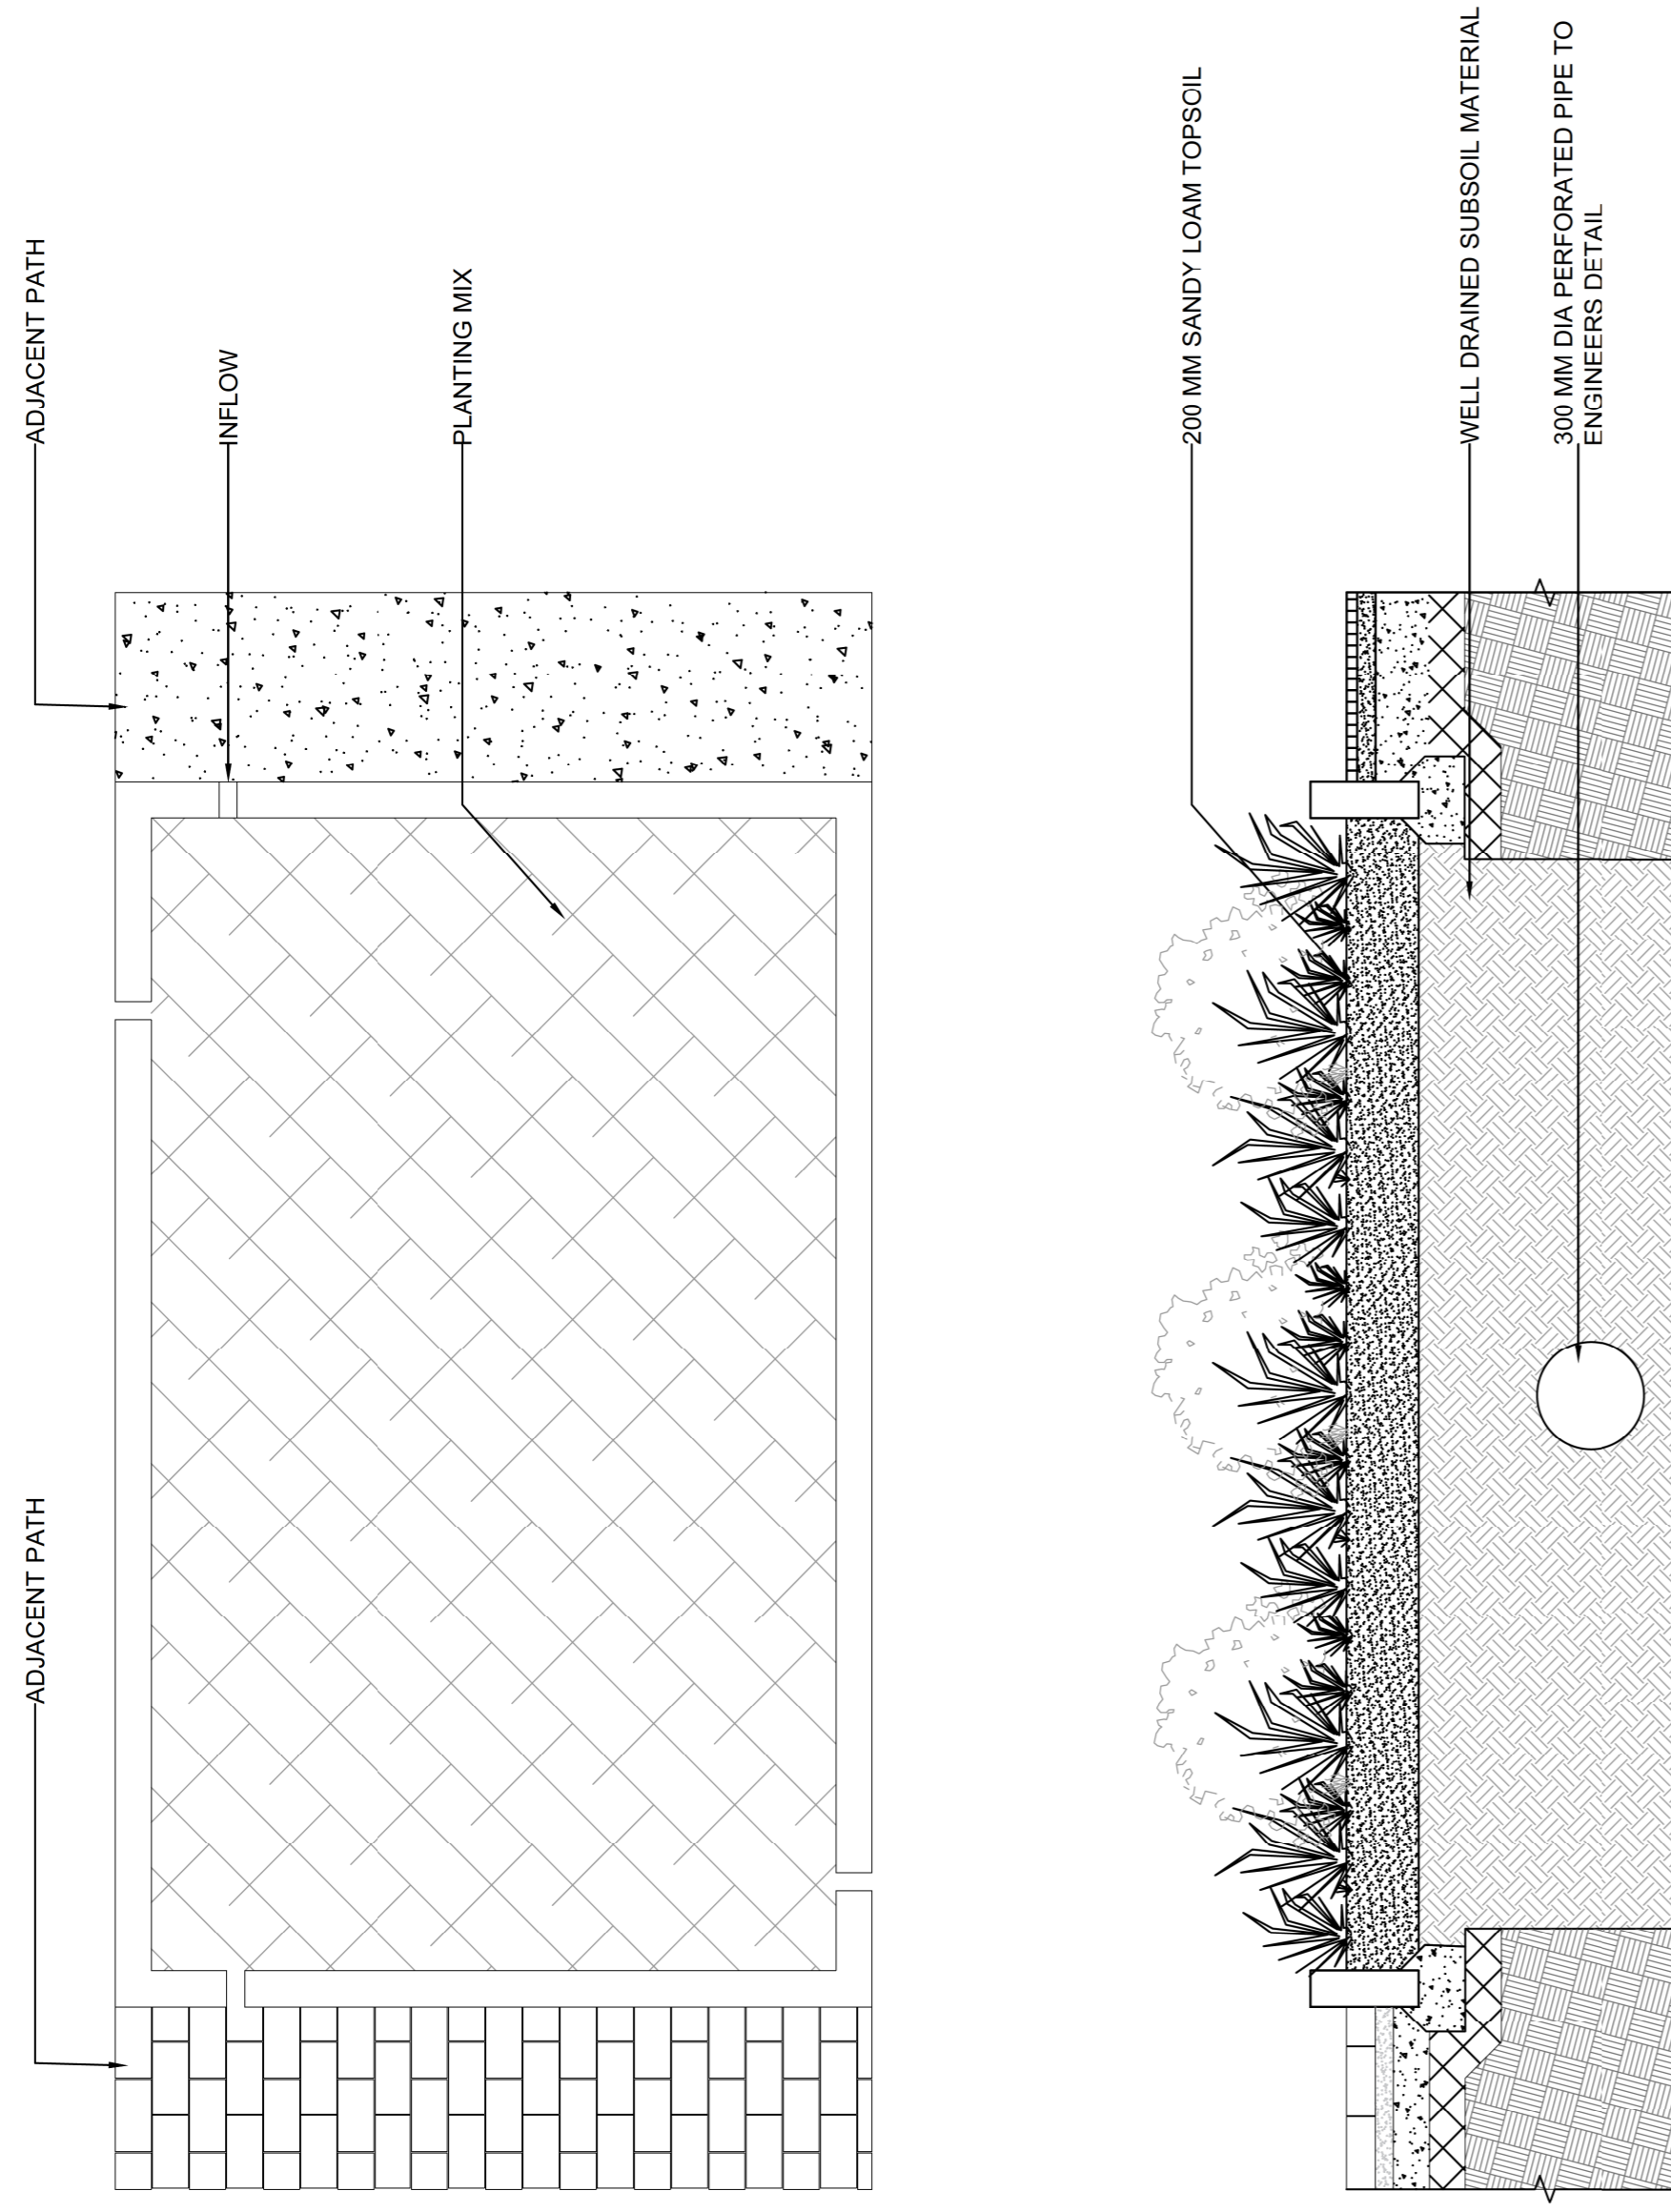

02 RAIN GARDEN
 7002 | 1:20 @ A1

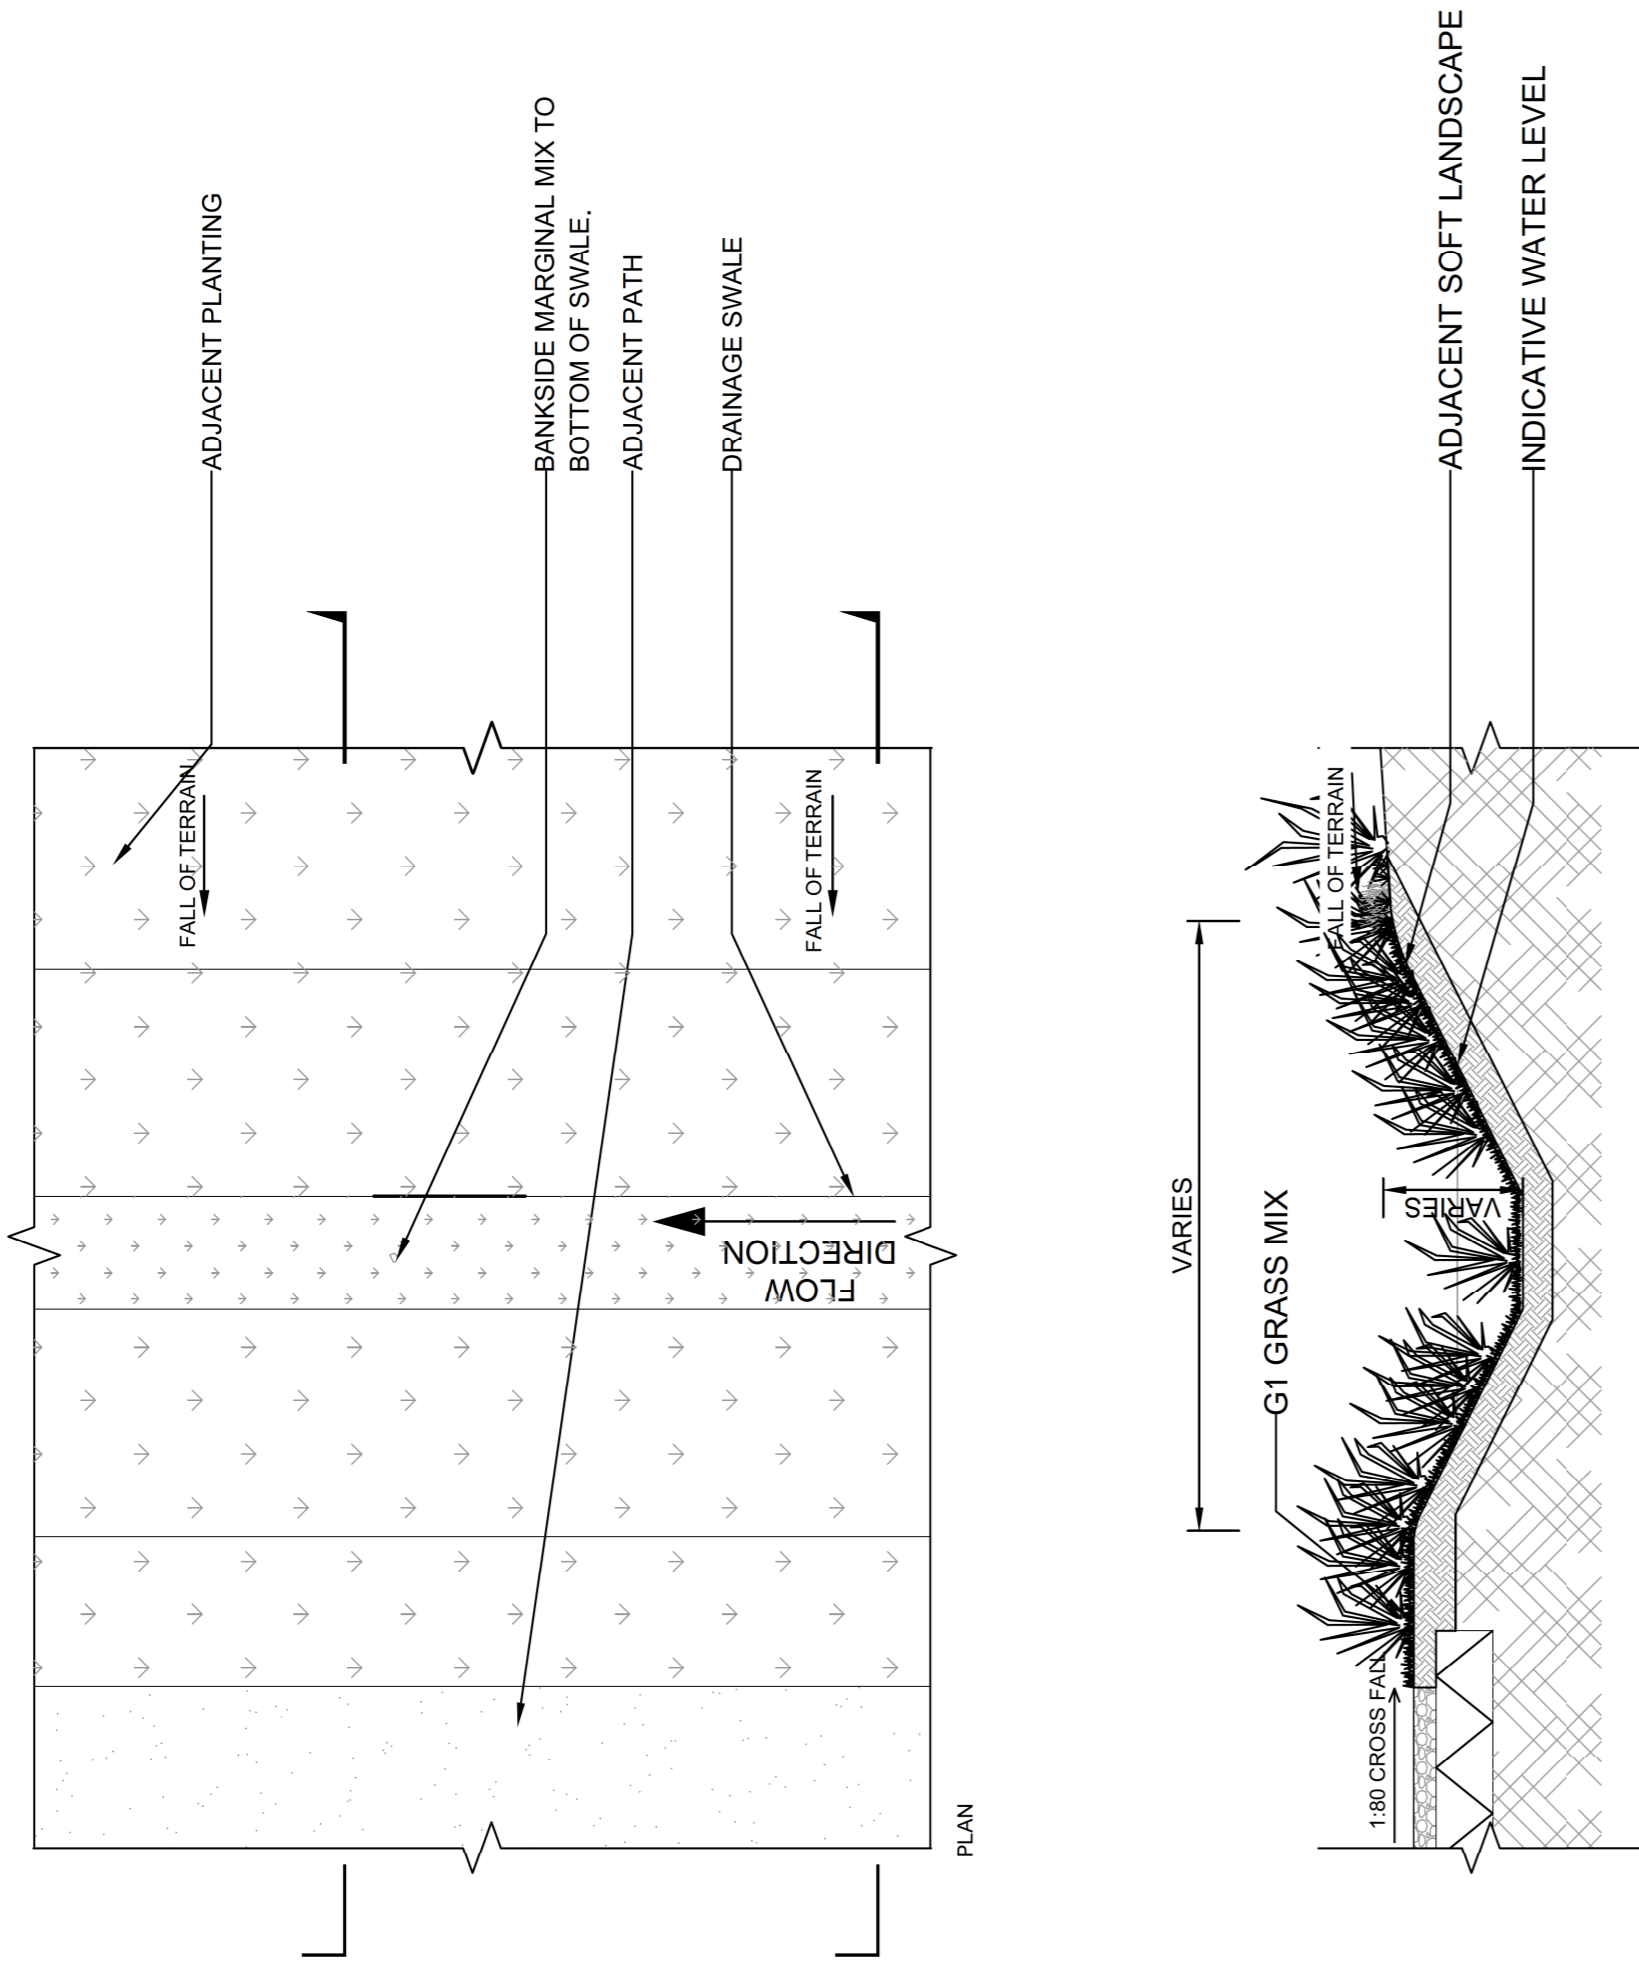

01 SWALE
 7002 | 1:20 @ A1

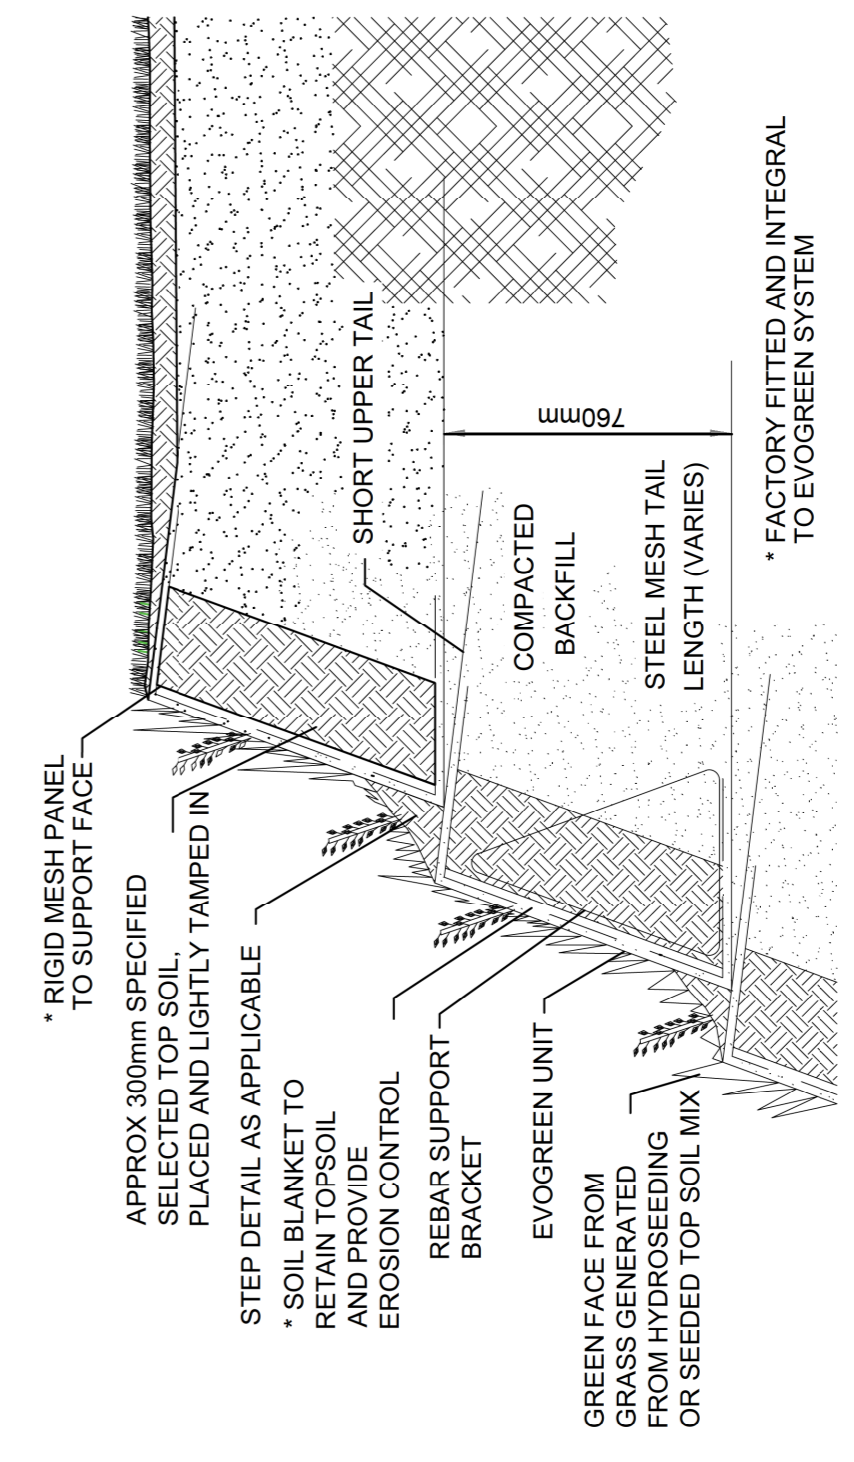

03 REINFORCED GREEN SLOPE (1:1)
 7002 | 1:20 @ A1

